
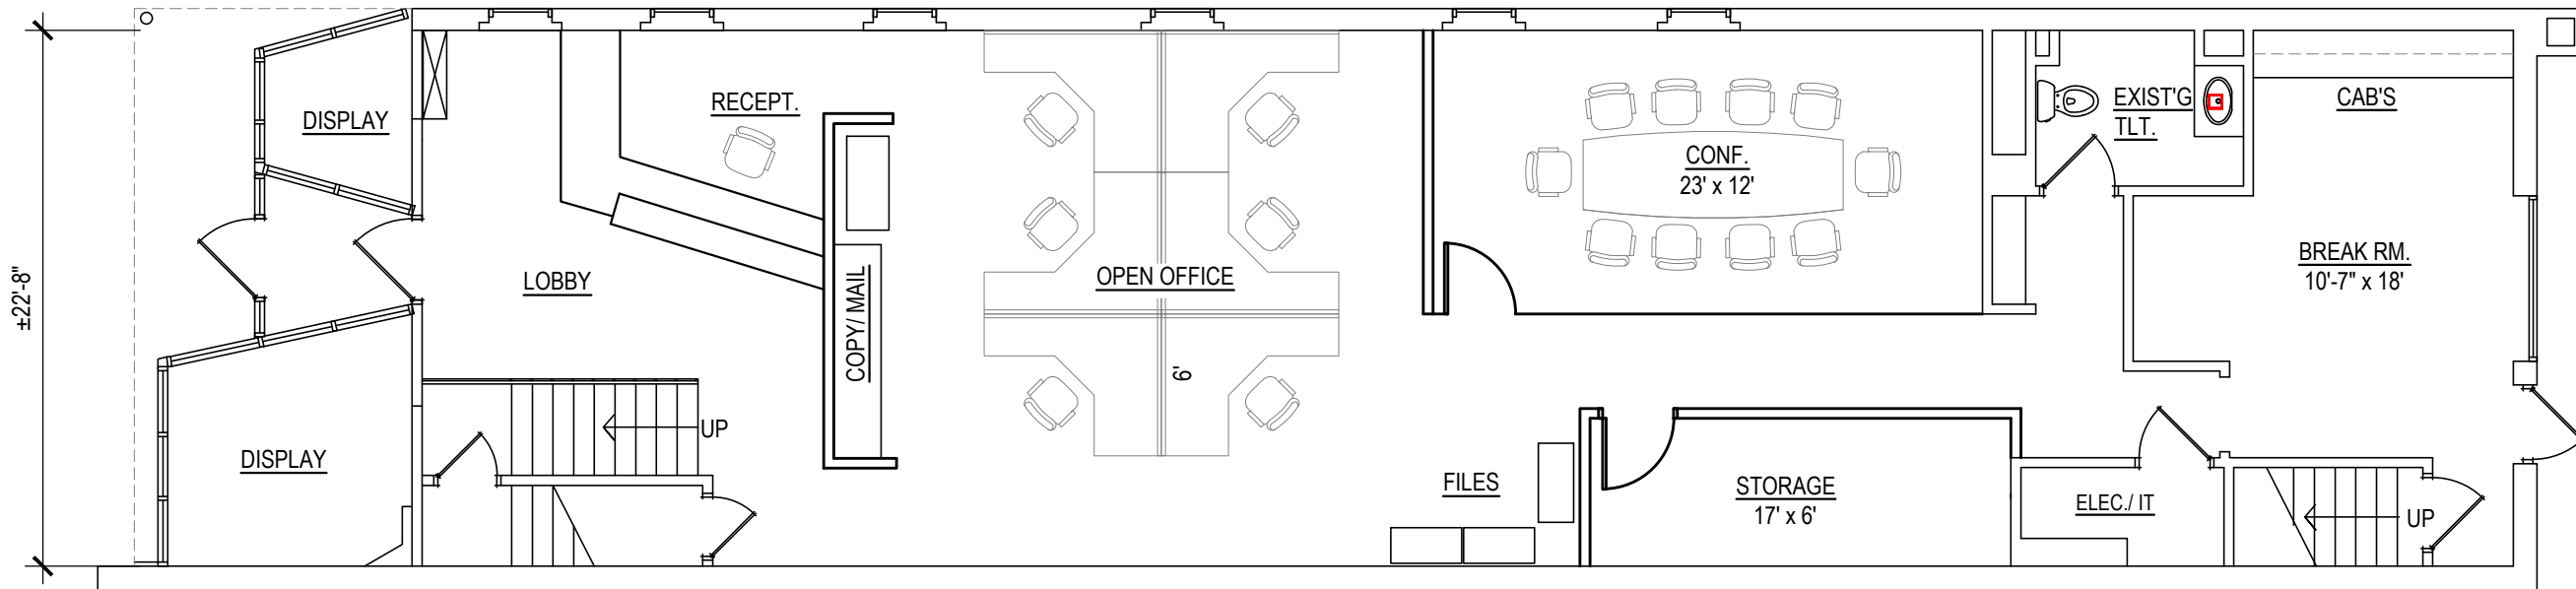



SECOND FLOOR PLAN

SCALE: 1/8"=1'-0"

 

FIRST FLOOR PLAN

SCALE: 1/8"=1'-0"

 

Proposed Office Plan

DIMENSIONS SHOWN APPROXIMATE



108 WEST GRAND - BELOIT, WI



REVISIONS:

ISSUANCE DATE:



FLOOR PLANS

A1



Due to electronic distribution, this drawing may not be printed to the scale indicated on the drawings. Do NOT use scale to determine dimensions or sizes.